


**Linear Ceiling System-Product # 5W-L375**  
**Planks: 3 3/4" W x 95 1/4"- 119 1/4"**  
**Overall Panel Dimensions: 13 1/2" W x 95 1/4" - 119 1/4" 1 1/2"**  
**H**

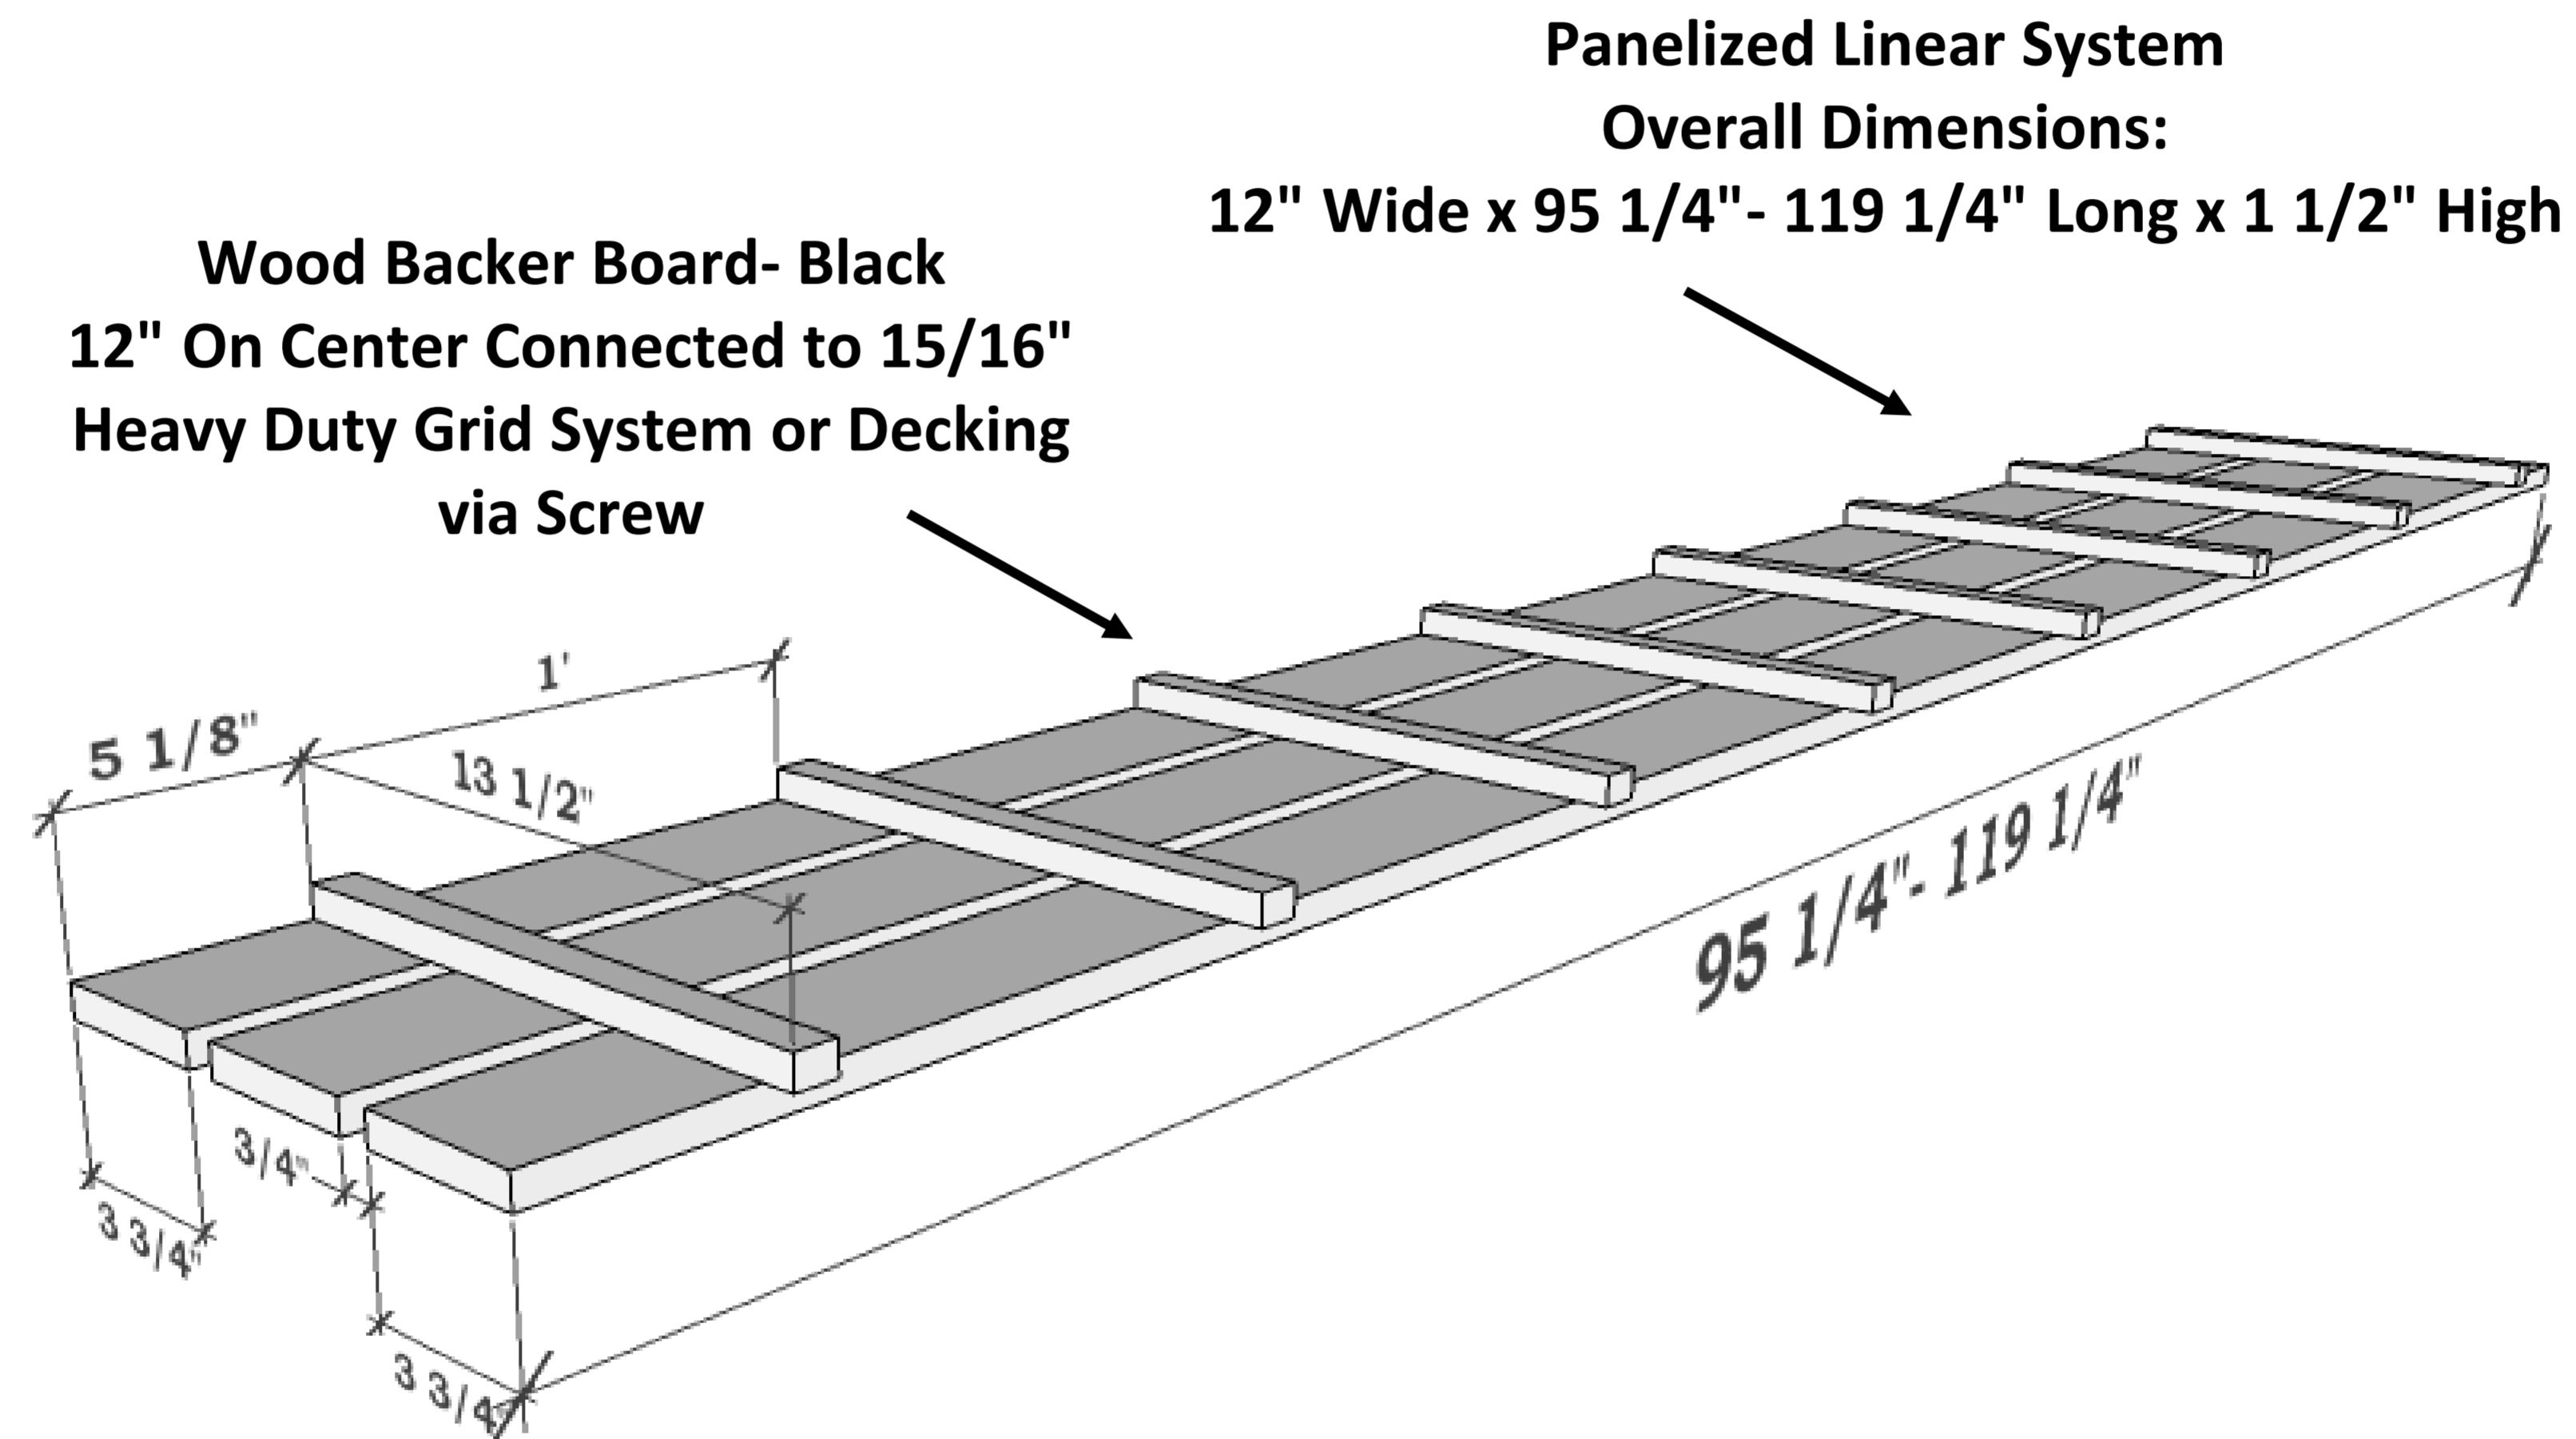

**Panelized Linear System**  
**Overall Dimensions:**  
**12" Wide x 95 1/4"- 119 1/4" Long x 1 1/2" High**

**3 3/4" Wide x 95 1/4" with 3/4" Spacing**  
**3 Planks Per Linear Foot**  
**Custom and Longer Lengths Available**  
**Core: 3/4" Standard or Fire Rated Core**

**Panel Details**

- **Wood Species:** See Wood Options
- **Lengths:** Standard= 95 1/4" -119 1/4" or Custom Lengths Available
- **Fire Rating** Class A or Class C
- **Cores:** Particle Board , MDF or Solid Wood



fifth wall designs

5th Wall Designs  
 3011 82nd Lane NE  
 Blaine, MN 55449  
 P: 1-877-584-9255  
 D:763-780-4935  
 fifthwalldesigns.com

**Product Drawing**  
**Product # 5W-L375**

**3 3/4" Plank with**  
**3/4" Spacing**