


**Linear Ceiling System-Product # 5W-L550**  
**Planks: 5 1/2" W x 95 1/2"- 119 1/2"**  
**Overall Panel Dimensions: 12" W x 95 1/2" - 119 1/2" 1 1/2" H**



fifth wall designs

**Panelized Linear System**  
**Overall Dimensions:**  
**12" Wide x 95 1/4" - 119 1/4" Long x 1 1/2" High**

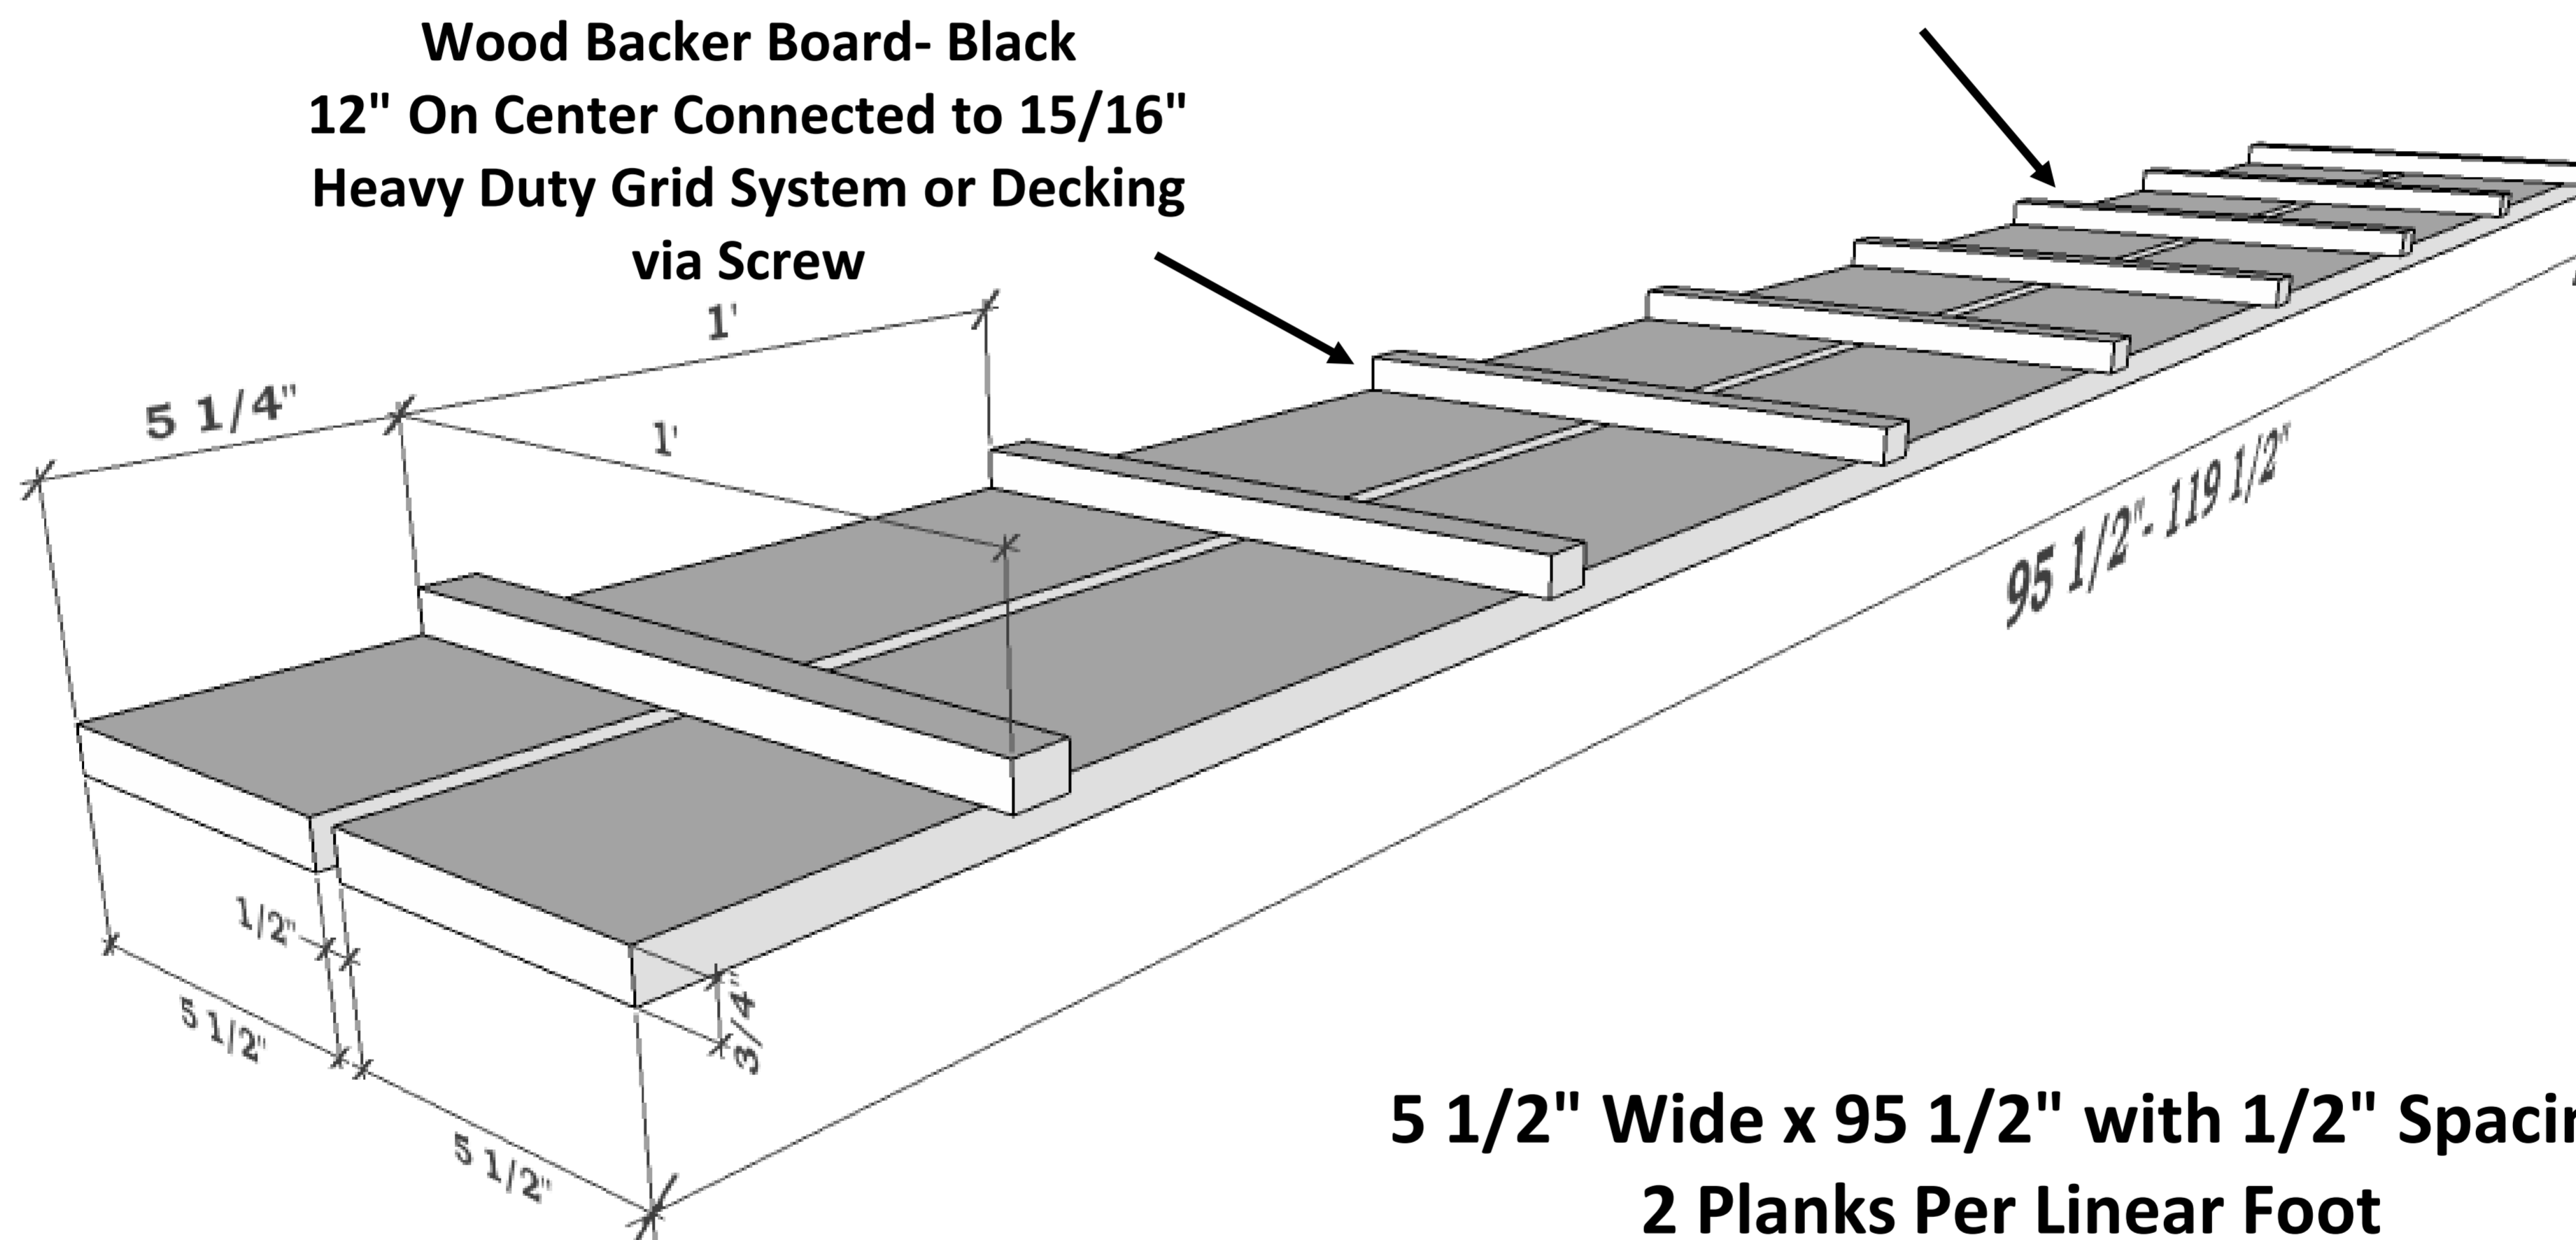

**Wood Backer Board- Black**  
**12" On Center Connected to 15/16"**  
**Heavy Duty Grid System or Decking**  
**via Screw**

**5 1/2" Wide x 95 1/2" with 1/2" Spacing**  
**2 Planks Per Linear Foot**  
**Custom and Longer Lengths Available**  
**Core: 3/4" Standard or Fire Rated Core**

**Panel Details**

- **Wood Species:** See Wood Options
- **Lengths:** Standard= 95 1/2" -119 1/2" or Custom Lengths Available
- **Fire Rating** Class A or Class C
- **Cores:** Particle Board , MDF or Solid Wood

**Product Drawing**  
**Product # 5W-L550**

**5 1/2" Plank with**  
**1/2" Spacing**