


Linear Ceiling System-Product # 5W-L562
Planks: 5 5/8" W x 95 5/8"- 119 1/2"
Overall Panel Dimensions: 12" W x 95 5/8" - 119 5/8" 1 1/2" H



fifth wall designs

Panelized Linear System
Overall Dimensions:
12" Wide x 95 5/8" - 119 5/8" Long x 1 1/2" High

Wood Backer Board- Black
12" On Center Connected to 15/16"
Heavy Duty Grid System or Decking
via Screw

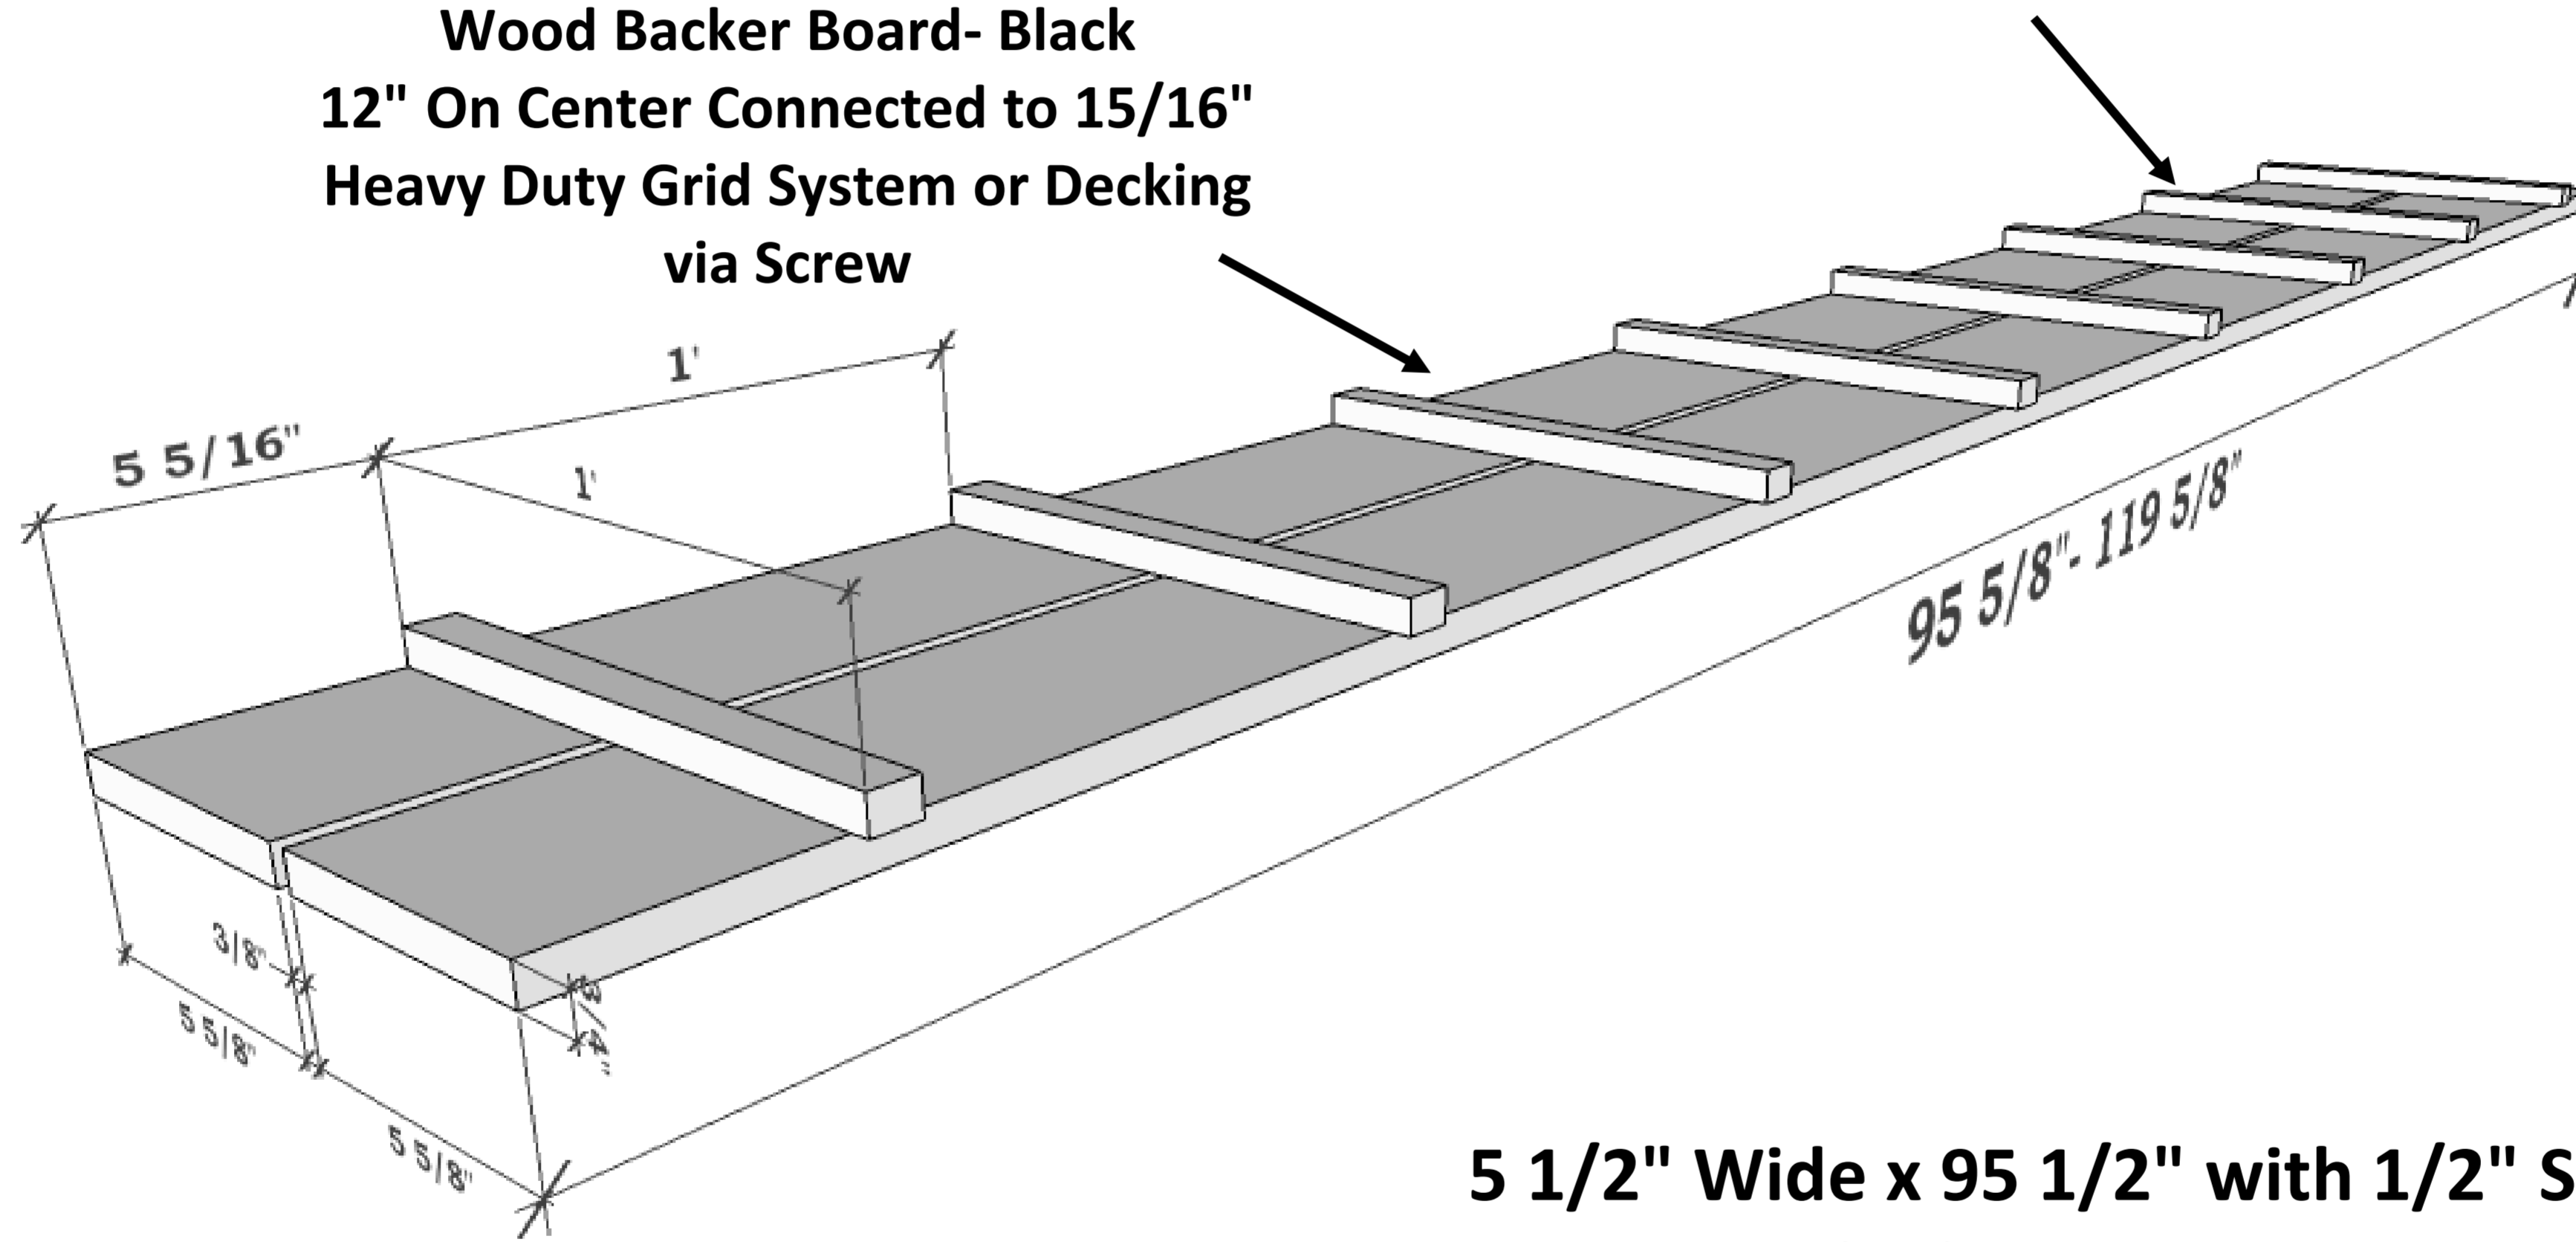

5 1/2" Wide x 95 1/2" with 1/2" Spacing
2 Planks Per Linear Foot
Custom and Longer Lengths Available
Core: 3/4" Standard or Fire Rated Core

Panel Details

- **Wood Species:** See Wood Options
- **Lengths:** Standard= 95 5/8" -119 5/8" or Custom Lengths Available
- **Fire Rating** Class A or Class C
- **Cores:** Particle Board , MDF or Solid Wood

Product Drawing
Product # 5W-L562

5 5/8" Plank with
3/8" Spacing